


NOTES:

1. A TEMPORARY POTABLE WATER INTER-TIE IS A RECYCLED WATER MAINLINE (EMWD PIPELINE) THAT IS TEMPORARILY INTER-TIED TO A POTABLE WATER FACILITY THROUGH AN ABOVE GRADE RP DEVICE.

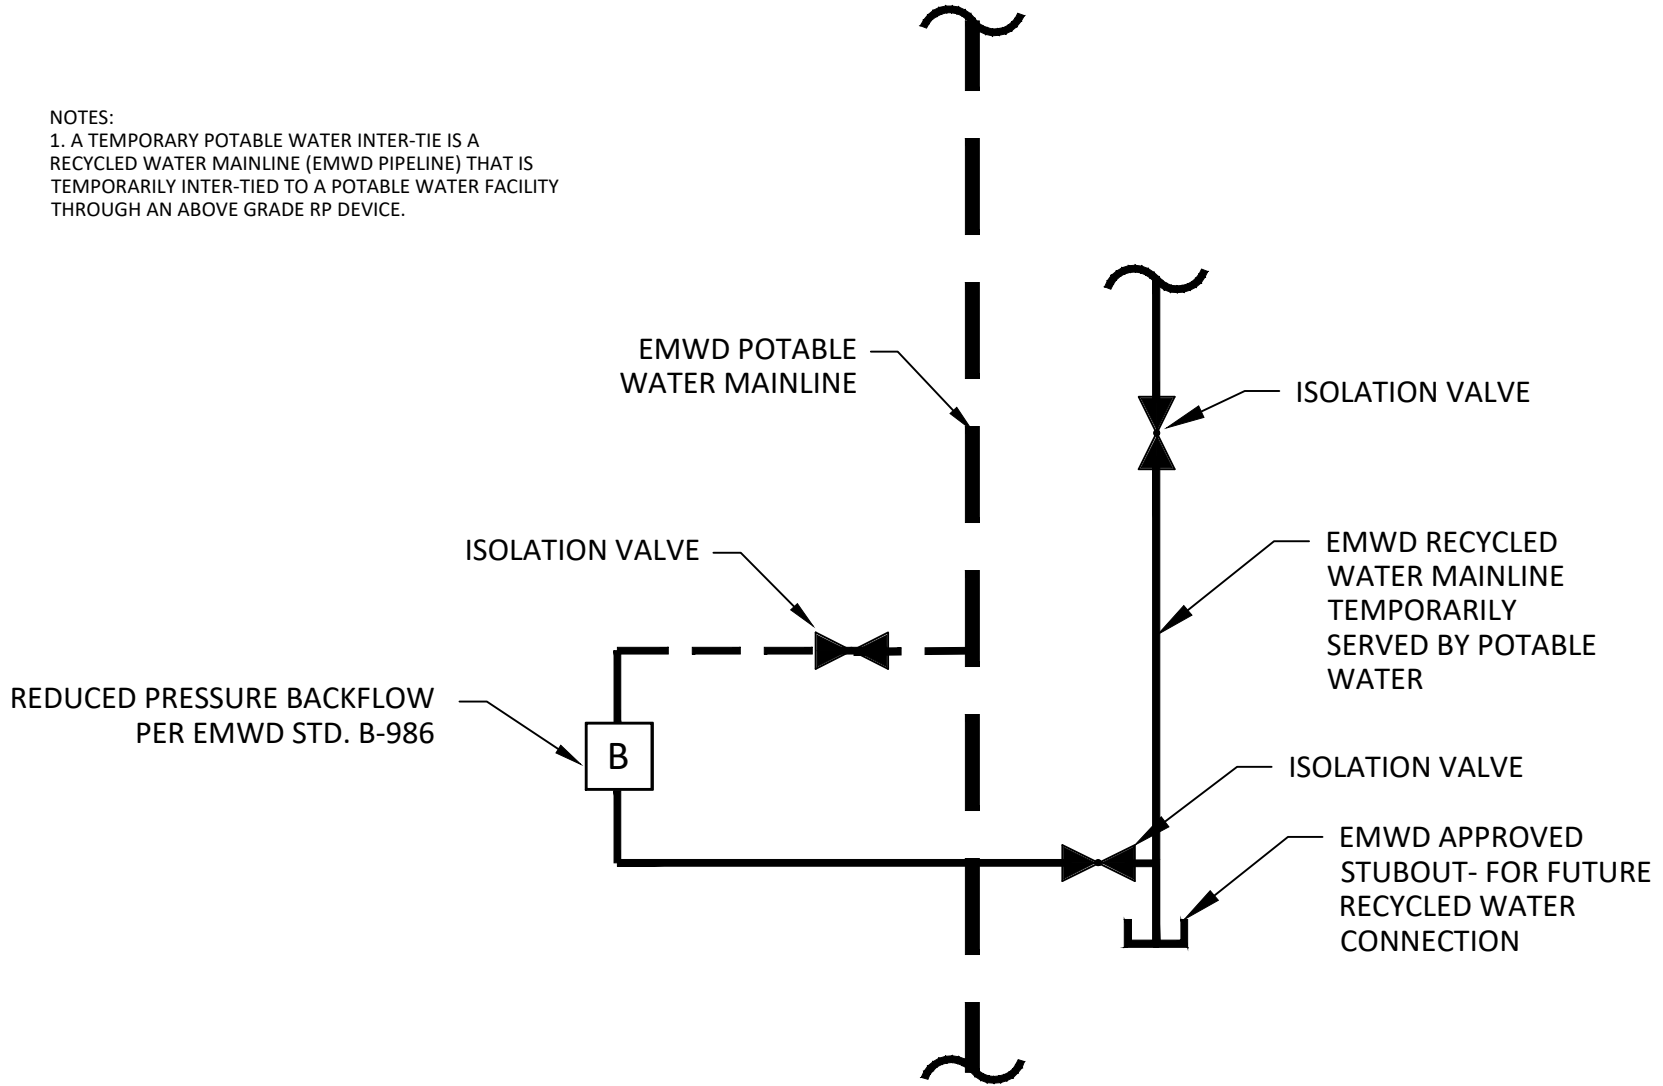

REVISIONS						EASTERN MUNICIPAL WATER DISTRICT	
DATE	BY	MARK	DESCRIPTION	APPR.	DATE		
						TEMPORARY INTER-TIE SCHEMATIC DIAGRAM	A-010
						APPROVED: _____	DATE: _____
						DATE PREPARED: 4/18/2024	SCALE: NONE